

PARTIAL FLOOR PLAN

SCALE 1/8" = 1'-0"

LEGEND :
 DESIGNATES PORTION OF CONCRETE FLOOR SLAB
 TO BE INSTALLED AT LATER DATE,
 PRIOR TO COMPLETION OF CONSTRUCTION

DOOR FINISH HARDWARE SCHEDULES


HARDWARE SET NO. 1 (at rear doors of tenant no.2)		
MANUFACTURER	QTY.	DESCRIPTION
HAGER	3	EA HINGES BR NRP 191 4-1/2 x 4-1/2
HAGER	1	EXIT DEVICE 5305 LN W/626 FINISH
YALE	1	CLOSURE D070 KH ARM W/626 FINISH
PEMKO	1	SET WEATHER STRIPPING 303AS
PEMKO	1	THRESHOLD P171A 36"
PEMKO	1	HD SWEEP 315CN 36"
PEMKO	3	SILENCERS

HARDWARE SET NO. 2 (at rear door of tenant no.1)		
MANUFACTURER	QTY.	DESCRIPTION
HAGER	3	EA HINGES BR NRP 191 4-1/2 x 4-1/2
YALE	1	EXIT DEVICE 2100
YALE	1	CLOSURE D070 KH ARM W/626 FINISH
PEMKO	1	SET WEATHER STRIPPING 303AS
PEMKO	1	THRESHOLD P171A 36"
PEMKO	1	HD SWEEP 315 CN 36"
PEMKO	3	SILENCERS

HARDWARE SET NO. 3 (at meter room)		
MANUFACTURER	QTY.	DESCRIPTION
HAGER	3	EA HINGES NRP 191 4-1/2 x 4-1/2
YALE	1	STOREROOM SET AU5305LN 2-3/4 ASA
YALE	1	CRASH CHAIN 115 25-1/2
PEMKO	1	SET WEATHER STRIPPING 303 AS
PEMKO	1	THRESHOLD P171A 36"
PEMKO	1	HD SWEEP 315 CN 36"
PEMKO	3	SILENCERS

HARDWARE SET NO. 4 (at electrical room)		
MANUFACTURER	QTY.	DESCRIPTION
HAGER	6	EA HINGES NRP 191 4-1/2 x 4-1/2
YALE	1	STOREROOM SET AU5305LN 2-3/4 ASA
ROCKWOOD	1	PR FLUSH BOLTS 555
IVES	2	CRASH CHAINS 115 25-1/2
PEMKO	1	SET WEATHER STRIPPING 303 AS
PEMKO	1	THRESHOLD P171A 72"
PEMKO	1	SET ASTRAAL WEATHER STRIPPING 505 ON
PEMKO	2	HD SWEEPS 315 SON 36"
PEMKO	2	SILENCERS

P. A. MARCHETTA
 ARCHITECT - PLANNER

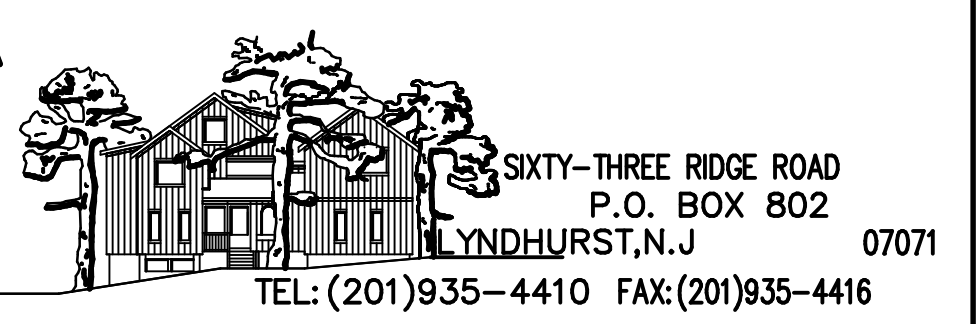

N.J. REG. NO. C-7218

SCALE: 1/8"=1'-0"
 DRAWN BY:
 CHECKED BY:
 DATE: AS PER LATEST REVISION DATE

FLOOR PLAN PART - A -
THE SHOPPES AT JACKSON
 COUNTY LINE ROAD JACKSON, N.J.

REVISIONS	
NO.	DESCRIPTION
3	REVISE CURB LINE PER SITE DWG. 6 / 4 / 01
2	FOR CONSTRUCTION 12 / 20 / 04
1	OWNER REVIEW 8 / 5 / 04
	XXXXXXXX DATE

