





PARTIAL (FRONT) NORTHEAST ELEVATION

SCALE 1/8" = 1'-0"

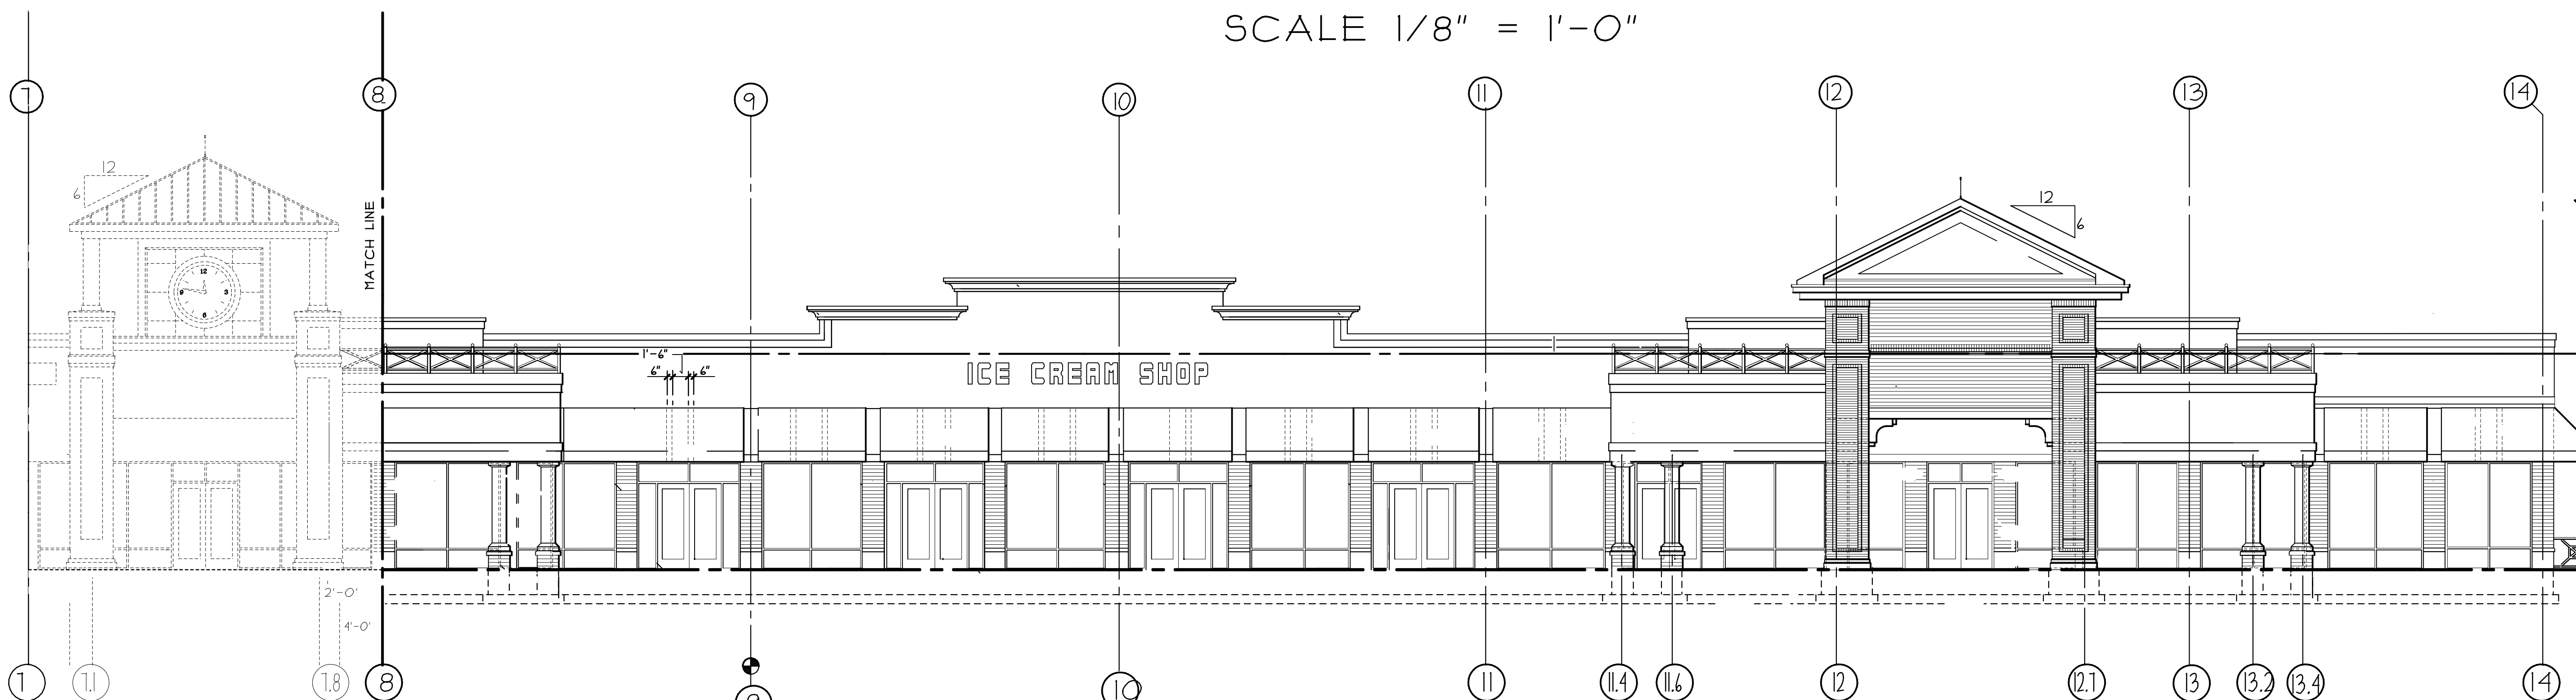


PARTIAL (FRONT) NORTHEAST ELEVATION

SCALE 1/8" = 1'-0"

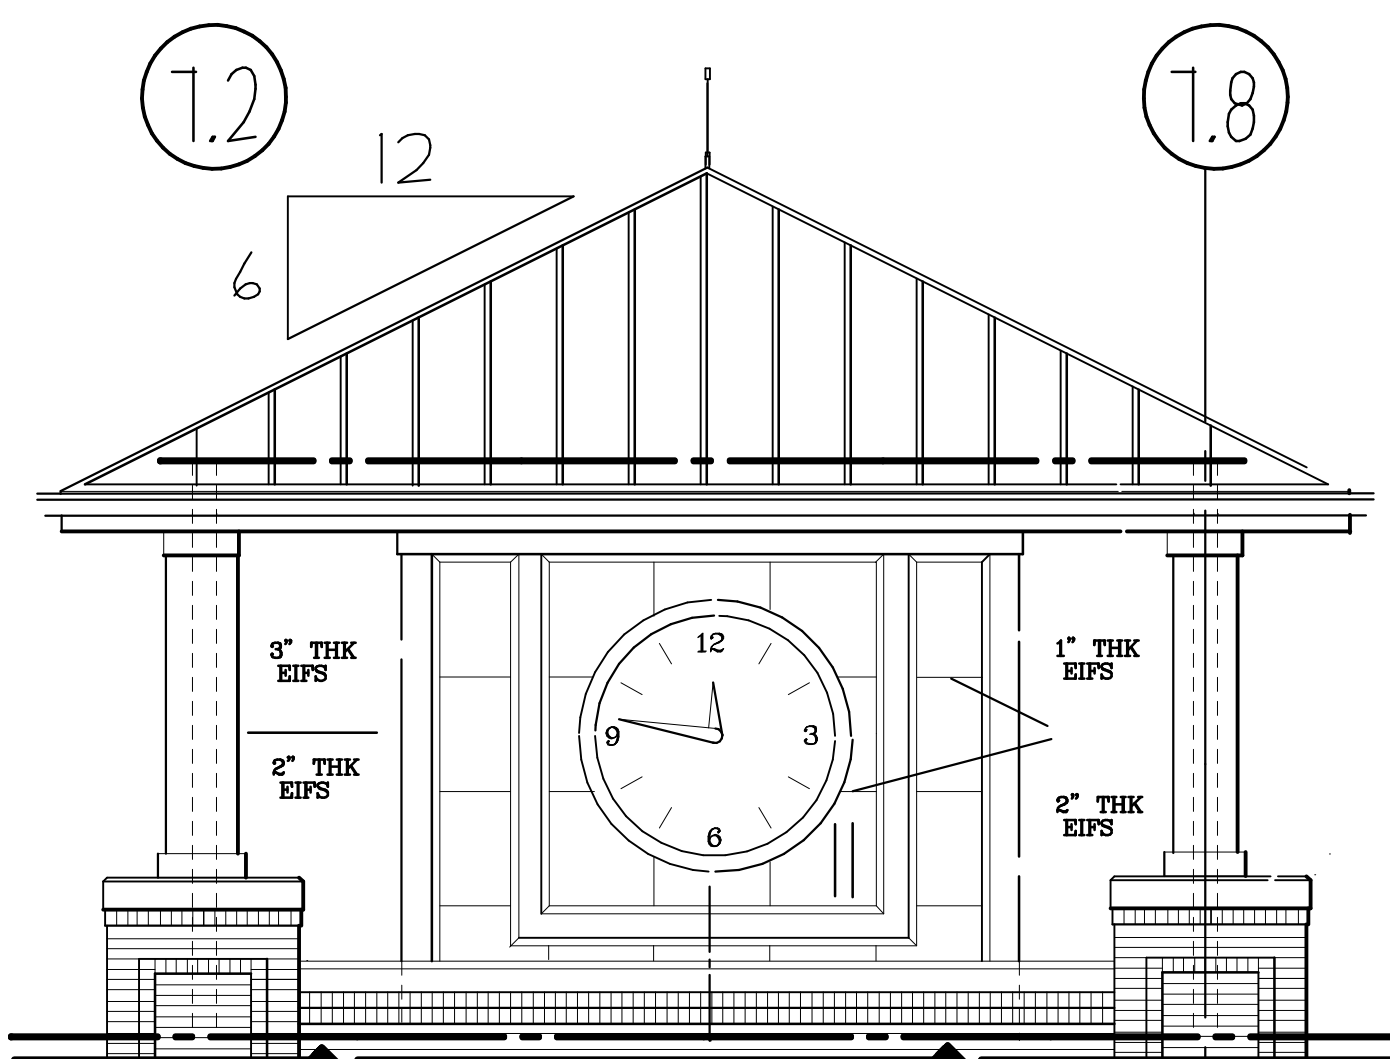


DETAIL - A -  
SCALE 1/4" = 1'-0"

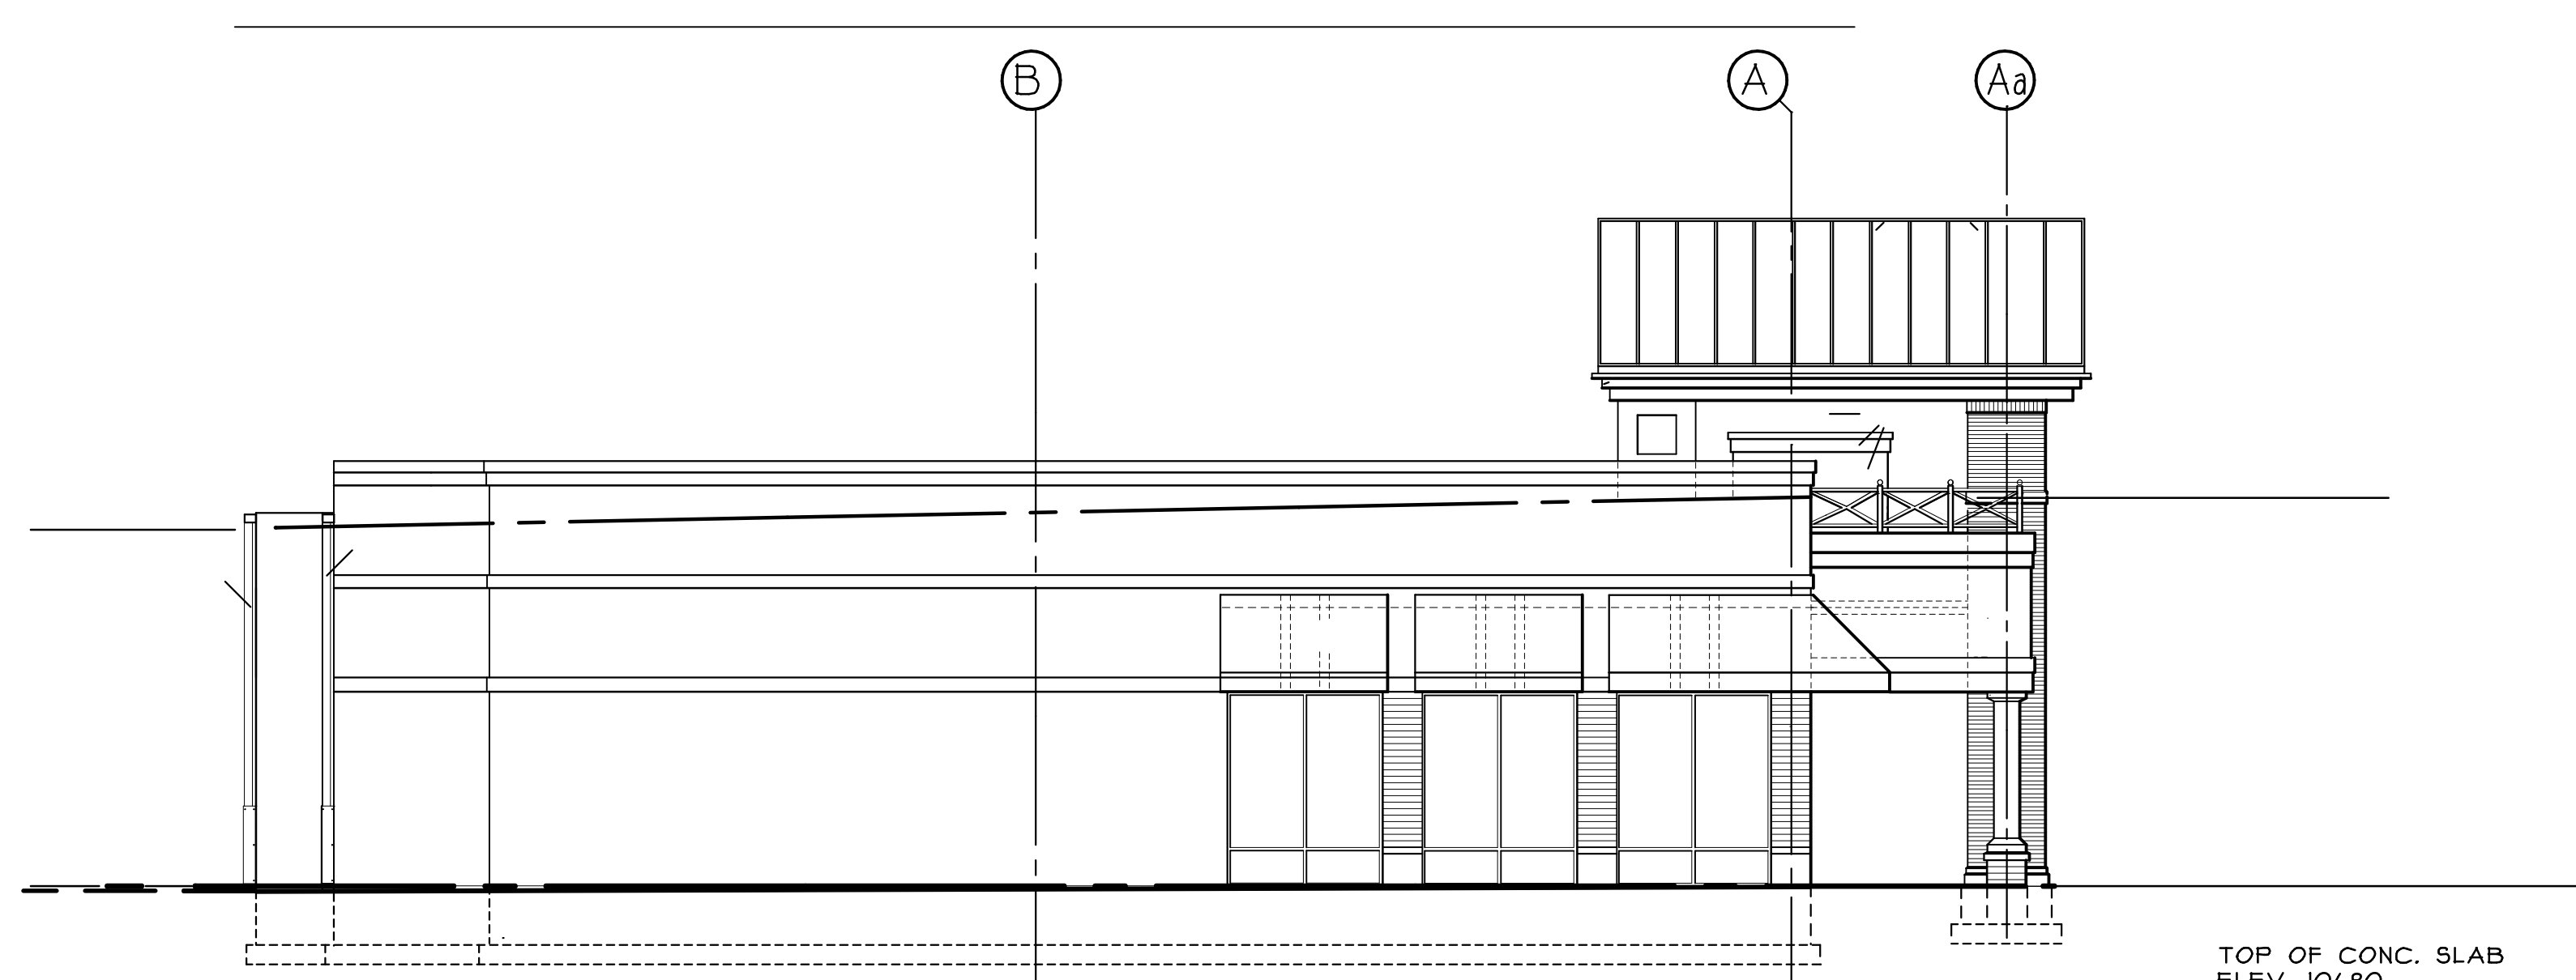


(LEFT SIDE) SOUTHWEST ELEVATION


SCALE 1/8" = 1'-0"

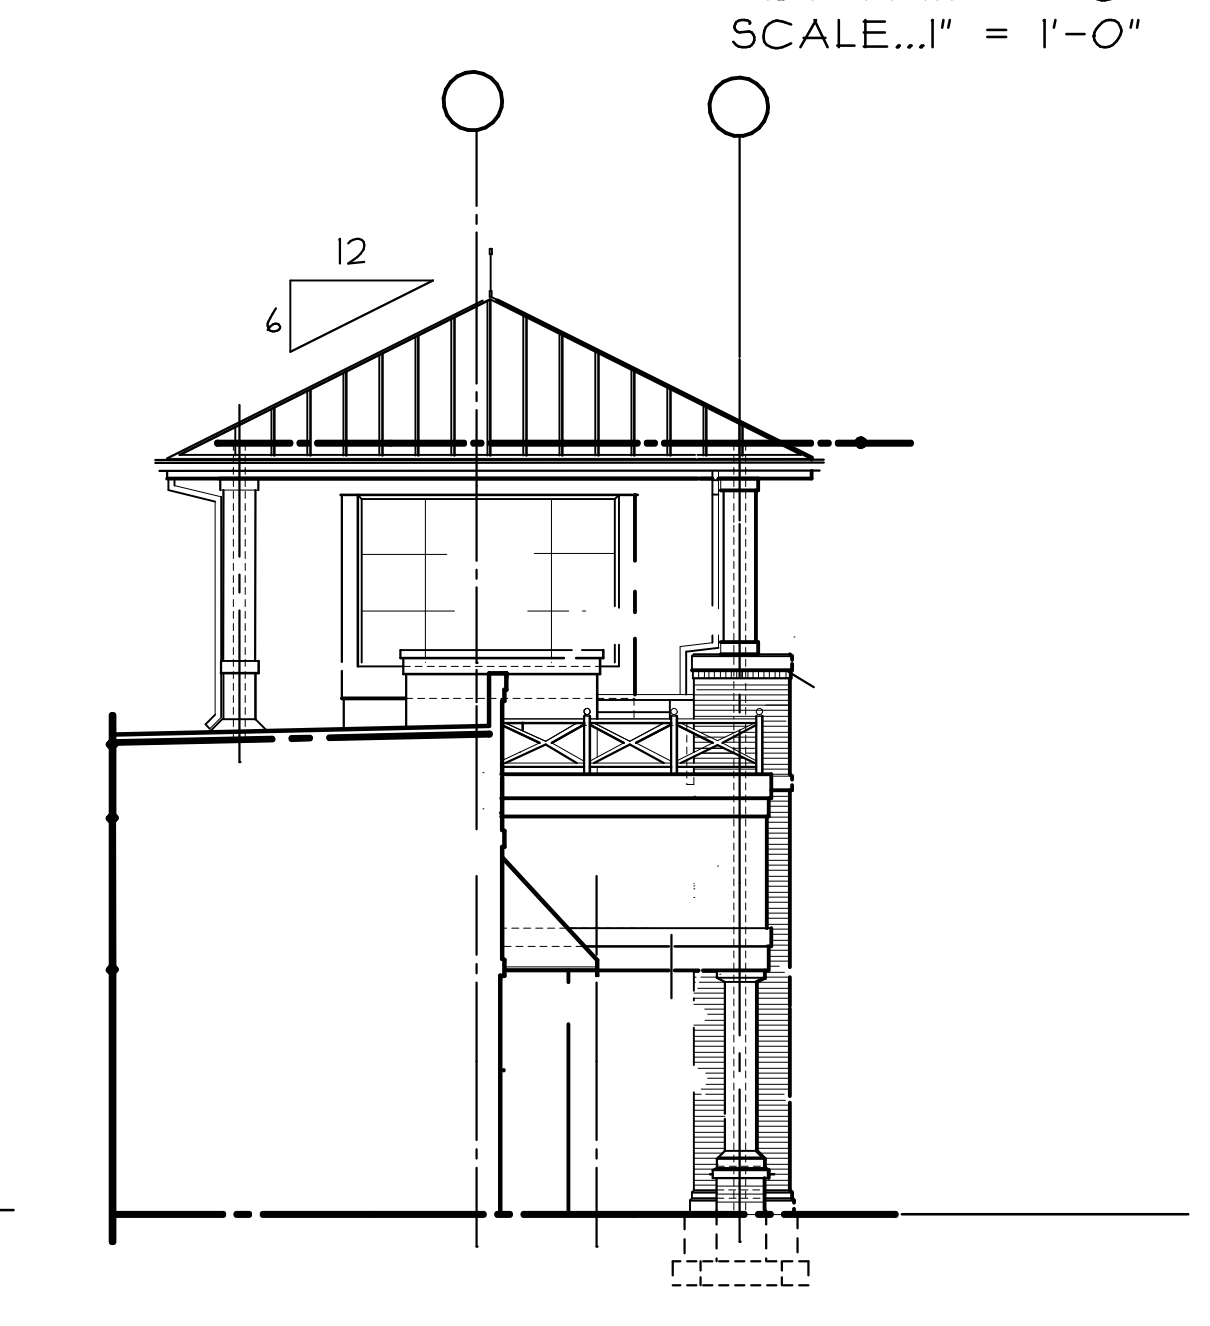

SIDE ELEV.  
TOWER  
SCALE 1/8" = 1'-0"

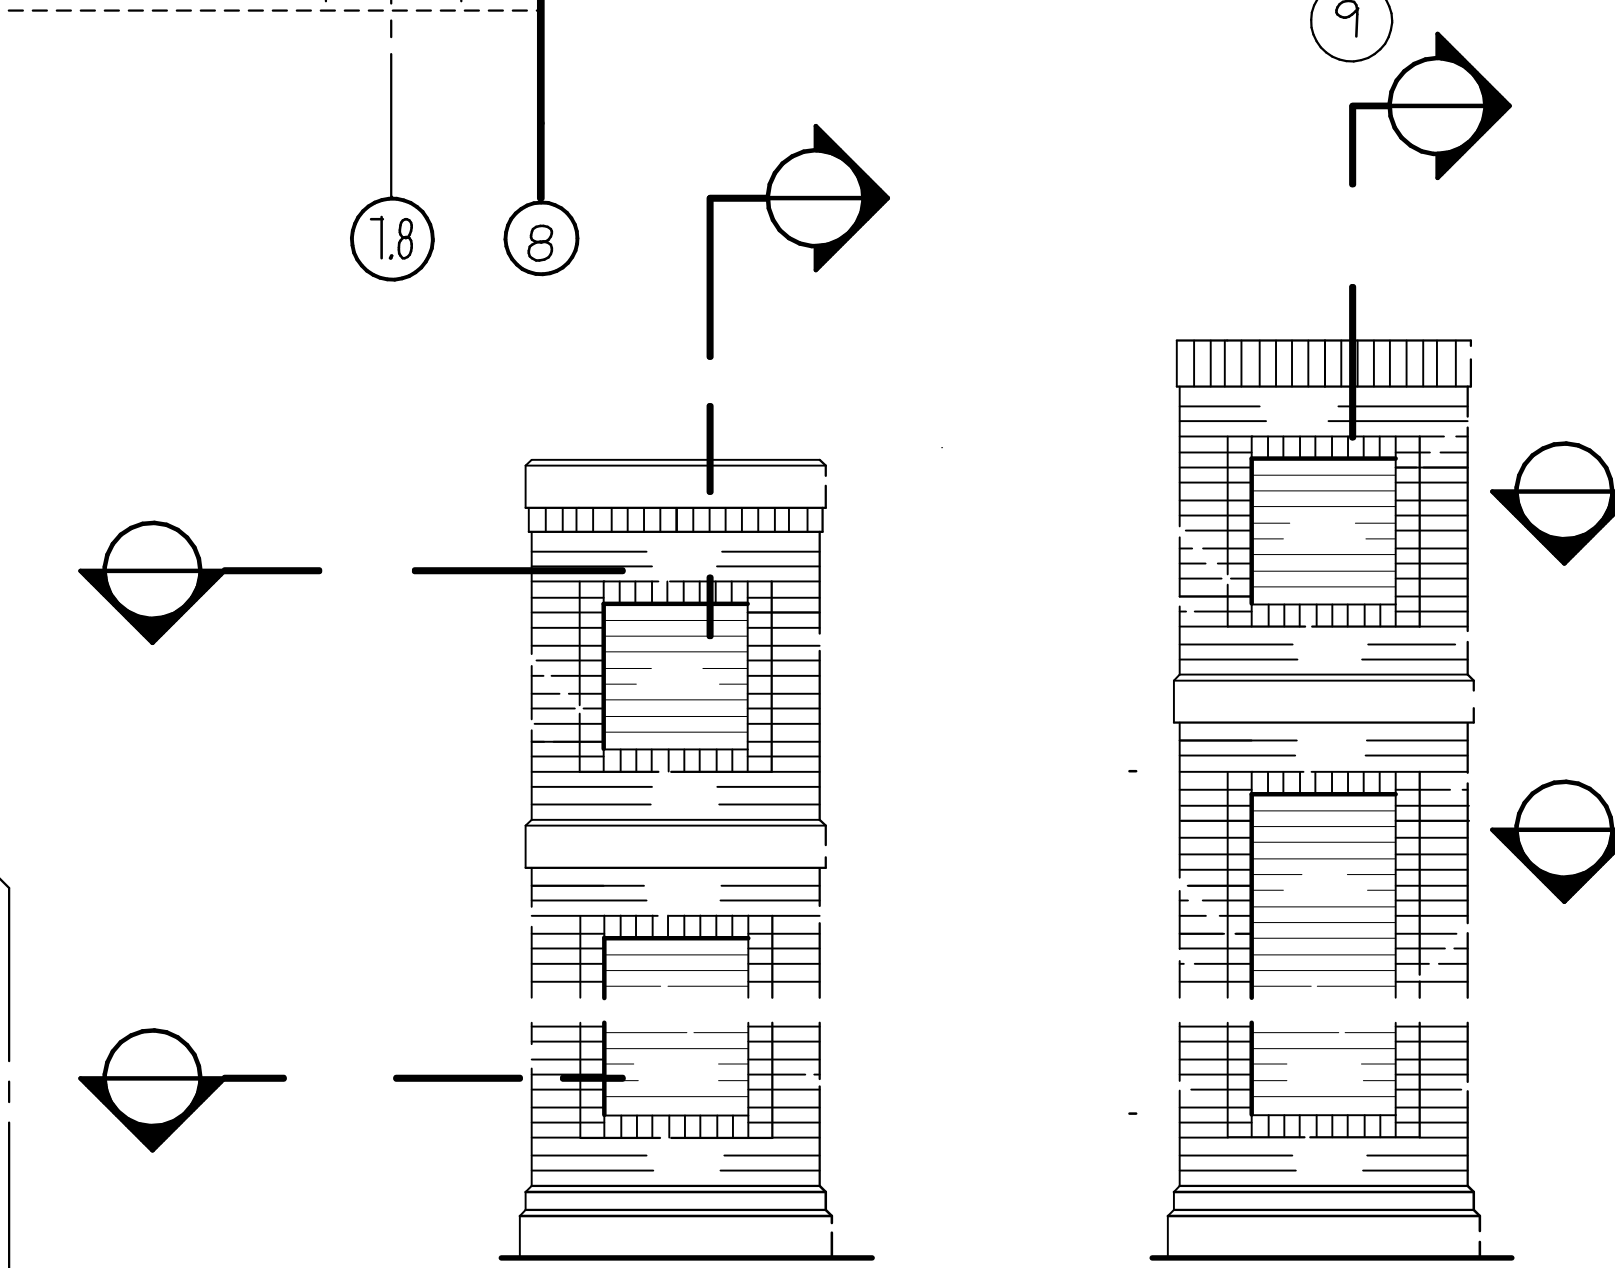

DETAIL - A -  
DETAIL - B -  
SCALE 3/4" = 1'-0"

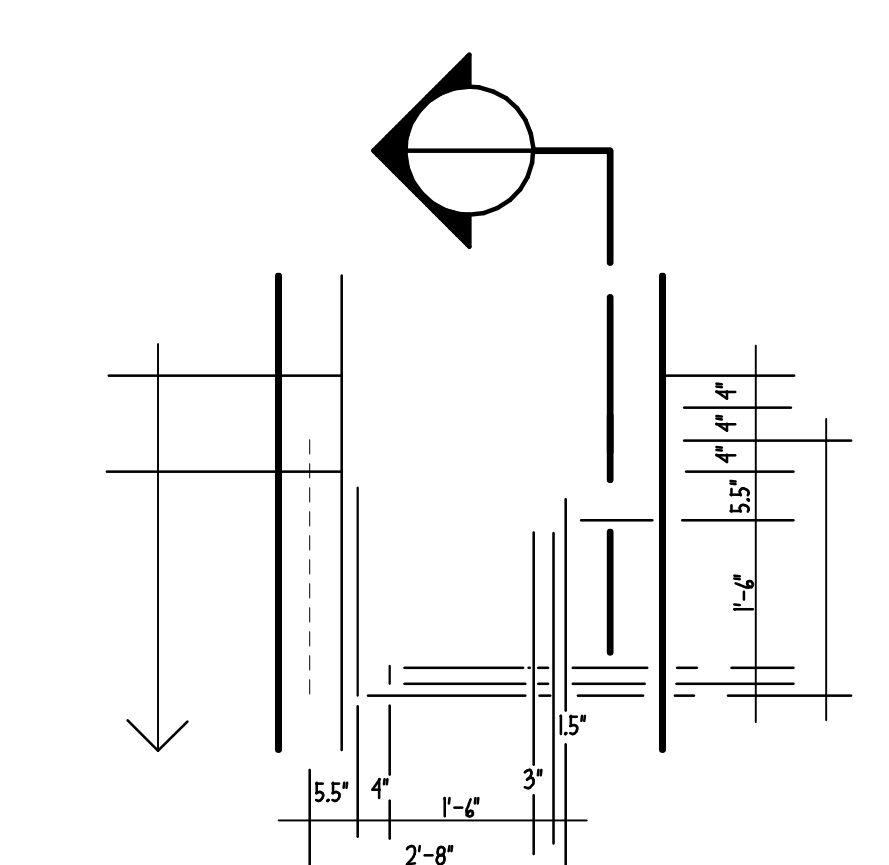

DETAIL - C -  
SCALE 1" = 1'-0"

REVISIONS 1 GENERAL 10/15/07 2 GENERAL 10/15/07 NO. DATE DESCRIPTION	FRONT ELEVATION/SIDE THE SHOPPES AT JACKSON COUNTY LINE ROAD JACKSON, N.J.	SCALE: 1/8" = 1'-0" DRAWN BY: CHECKED BY: DATE: 10/12/07	N.J. REG. NO. C-7218 P. A. MARCHETTA ARCHITECT - PLANNER 367Y-THREE RIDGE ROAD P.O. BOX 802 LINDENHURST, N.J. 07036 TEL: (201) 935-4410 FAX: (201) 935-4416