


HILLSIDE APARTMENTS

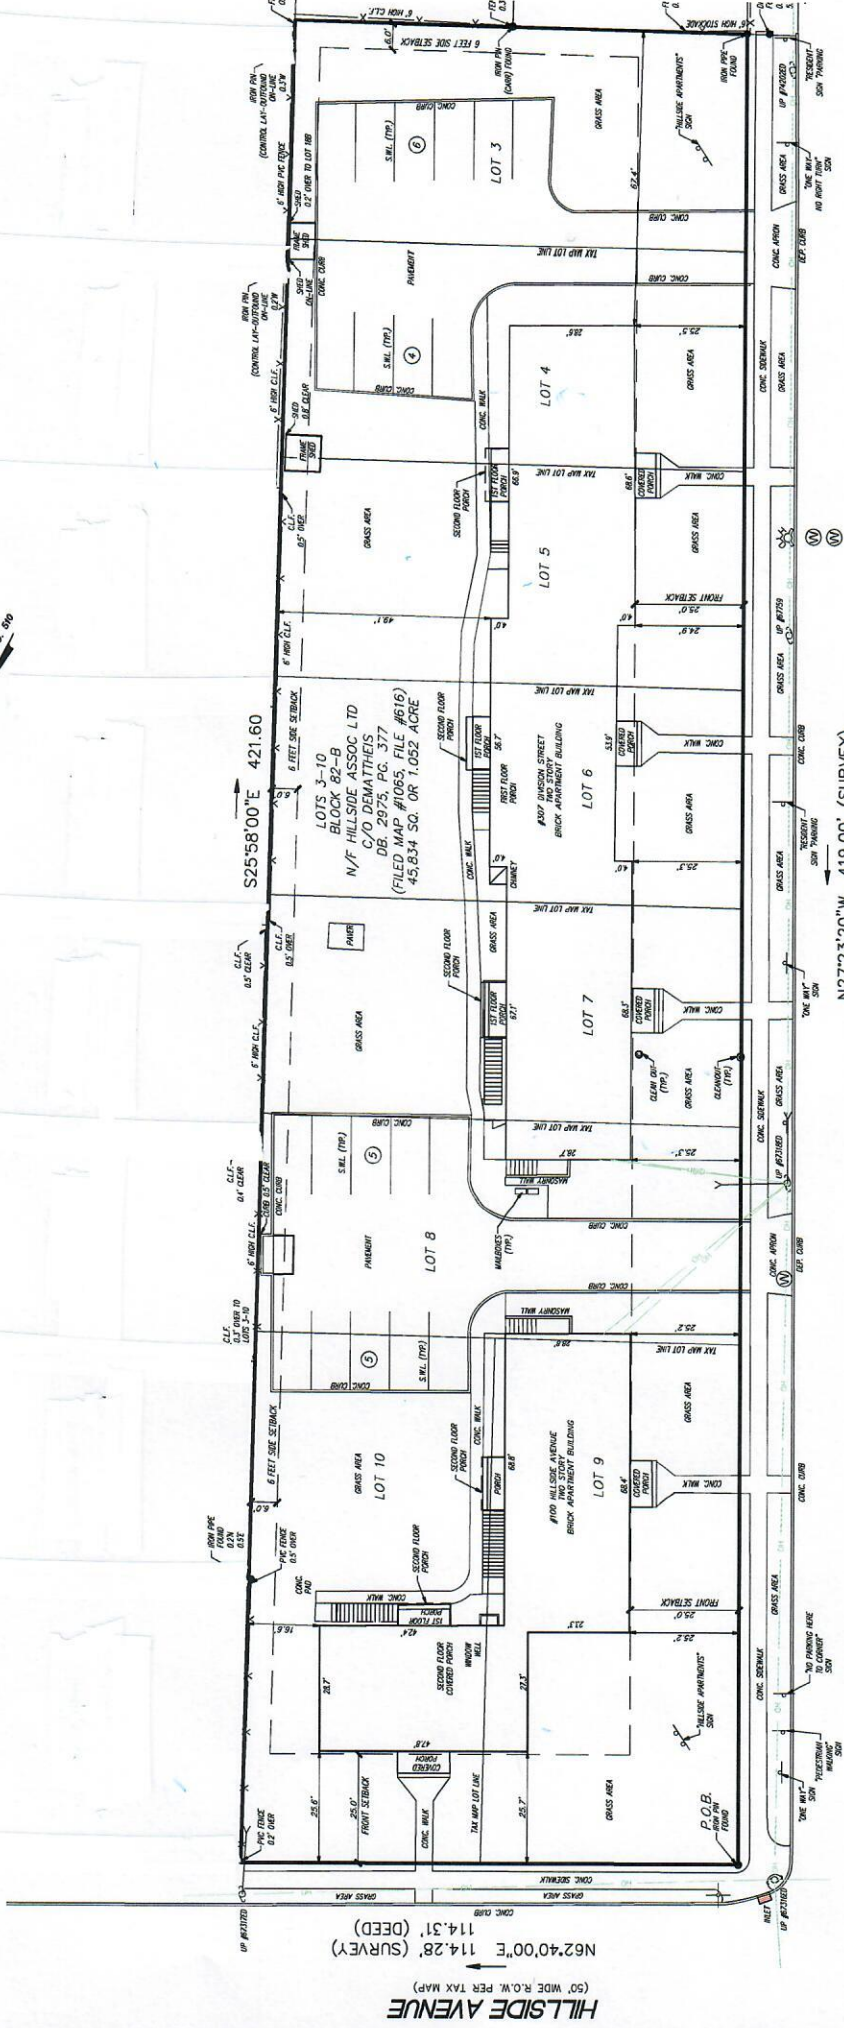

HILLSIDE AVENUE
 (50' WIDE R.O.W. PER TAX MAP)
 N62°40'00"E 114.28' (SURVEY)
 114.31' (DEED)
 UP PAVED

N27°23'20"W 419.00' (SURVEY)
 419.02' (DEED)
 DIVISION STREET
 (60' WIDE R.O.W. PER TAX MAP)

TO :